




**Preliminary Design - Not for Construction**

Sidewalk

Driveway

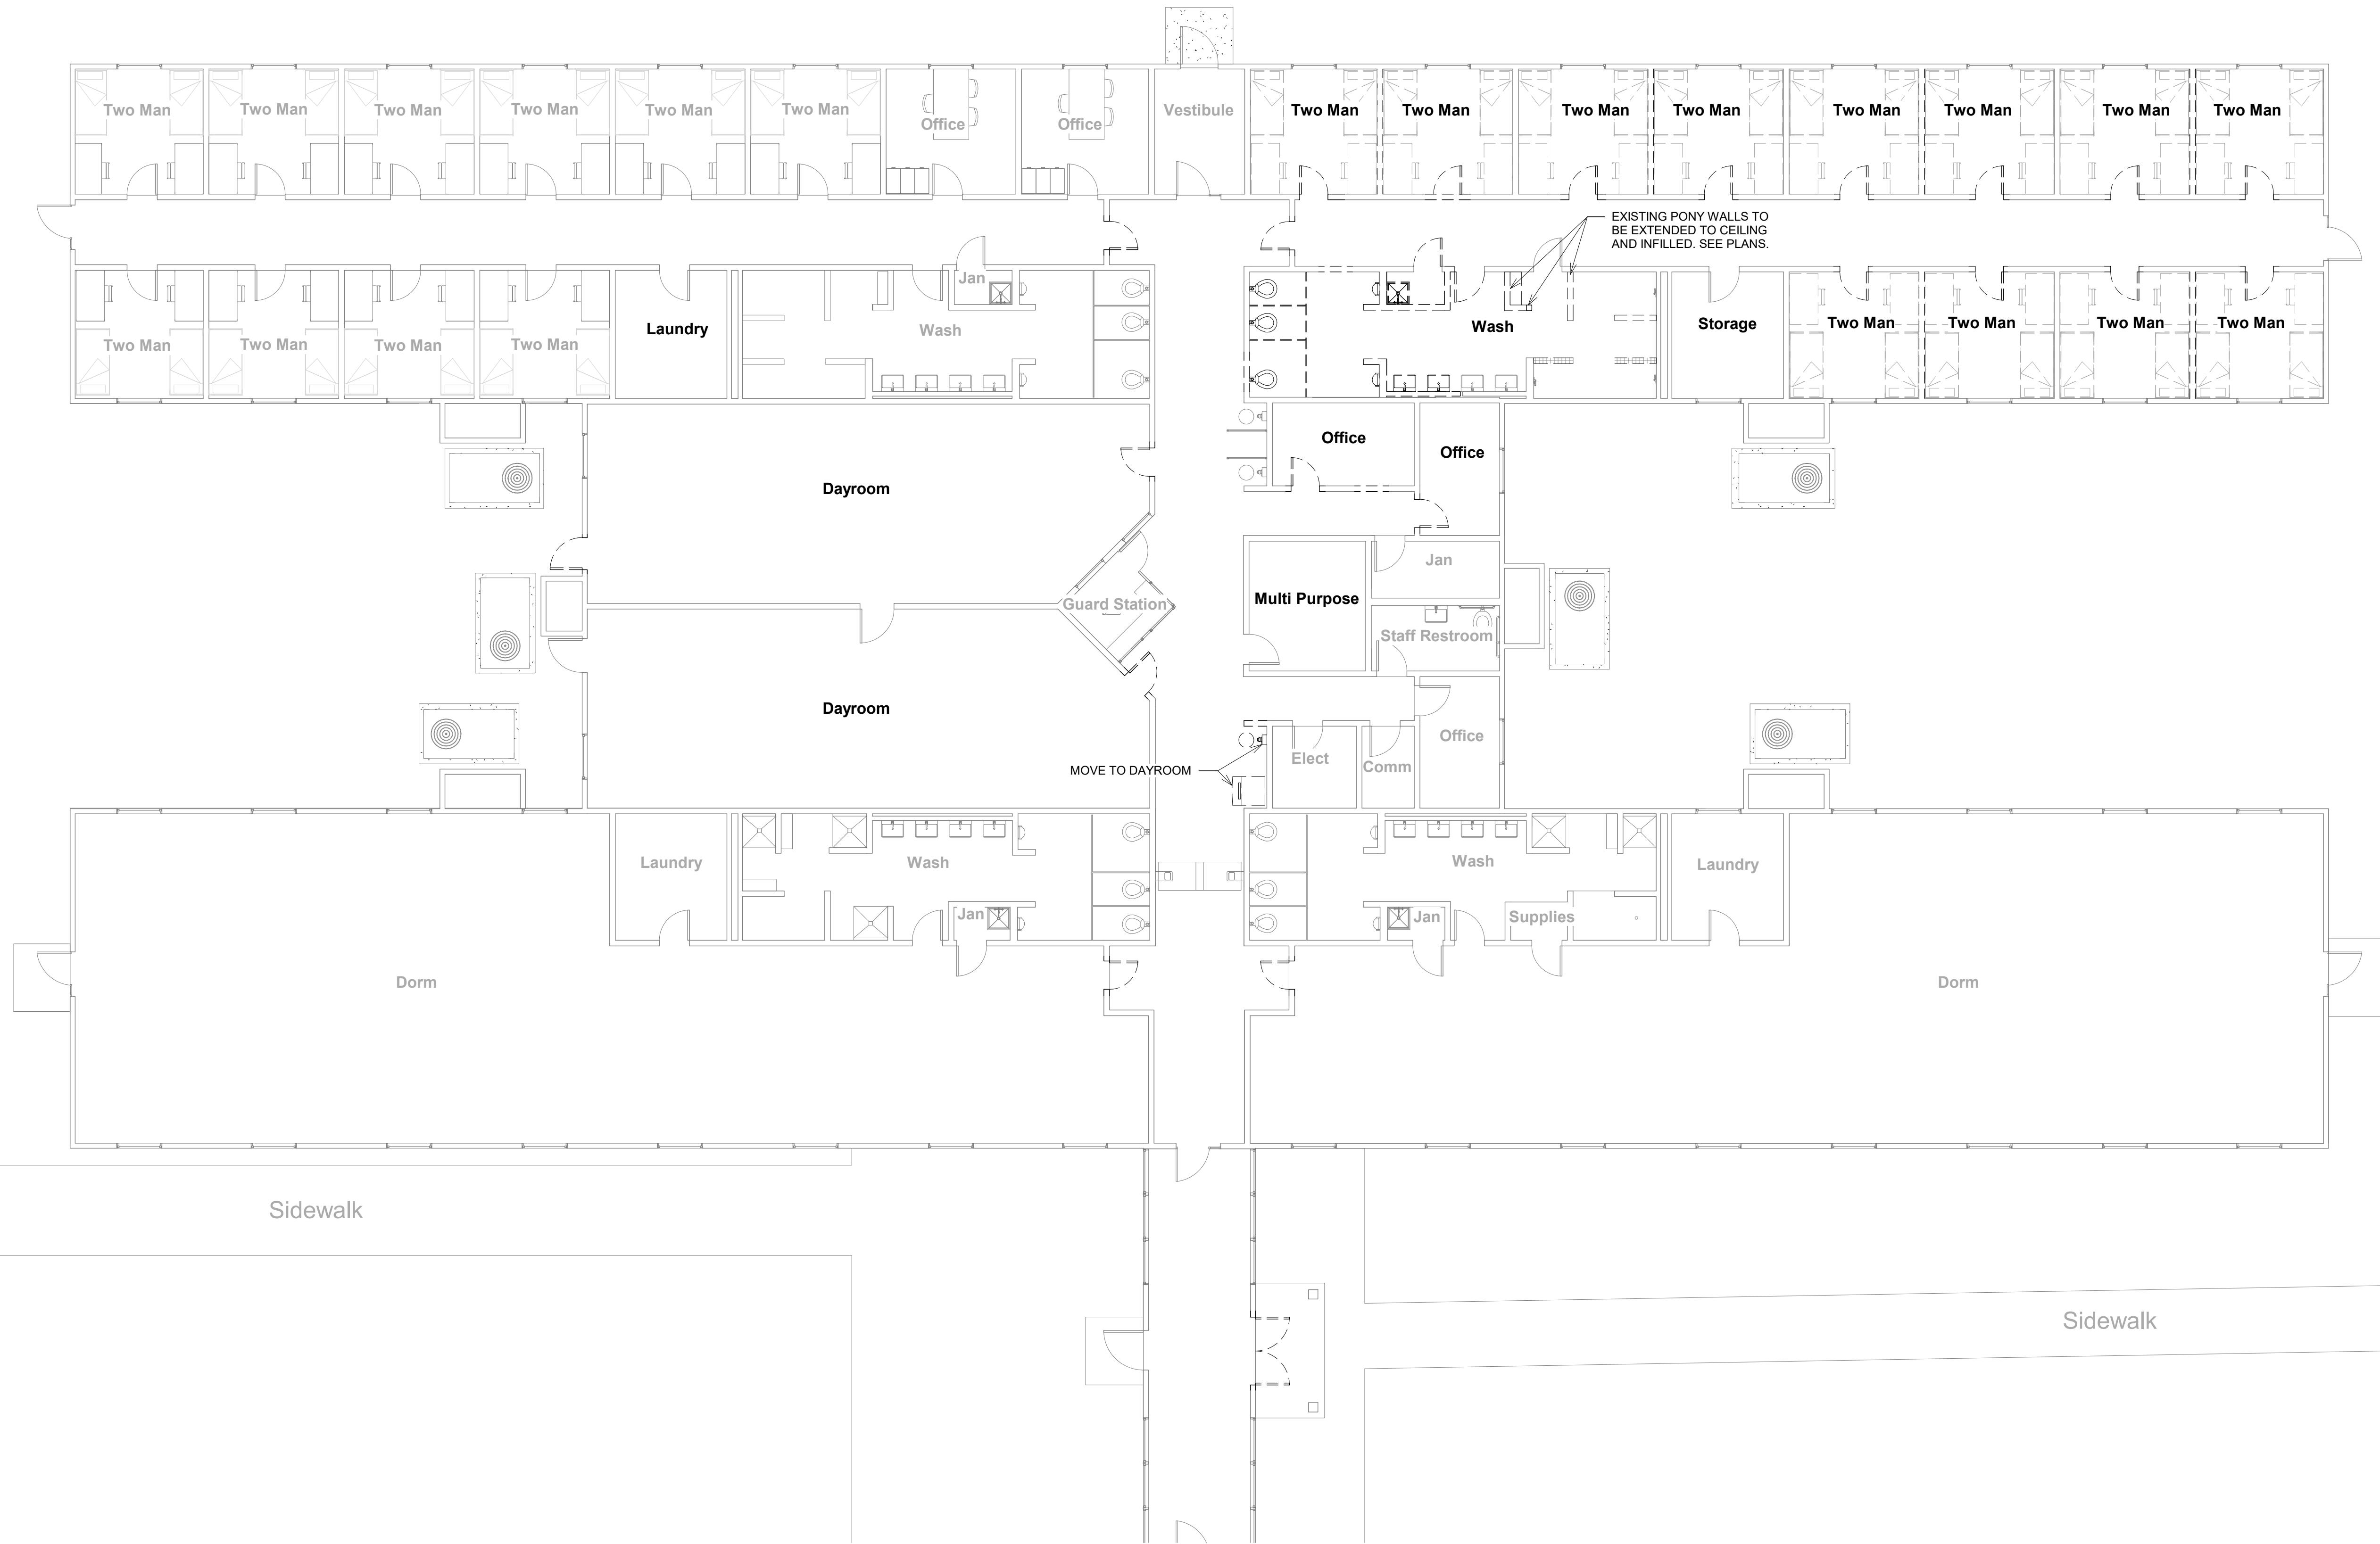

**Demo Plan**  
REF NORTH  
SCALE: 1/8" = 1'-0"

0 4' 8'  
GRAPHIC SCALE

Driveway

Sidewalk



**New Work Plan**  
REF NORTH SCALE: 1/8" = 1'-0"

0 4' 8'  
GRAPHIC SCALE

**Preliminary Design - Not for Construction**